


Date: 5/22/07


● FOR ELEVATIONS ABOVE 4,000 FT, USE THE VALUES IN PARENTHESIS

▲ Top of Rail = 28"  
See General Note 1  
Std Dwg C-10.03


F.H.W.A. REGION	STATE	PROJECT NO.	SHEET NO.	TOTAL SHEETS	AS BUILT
9	ARIZ.				

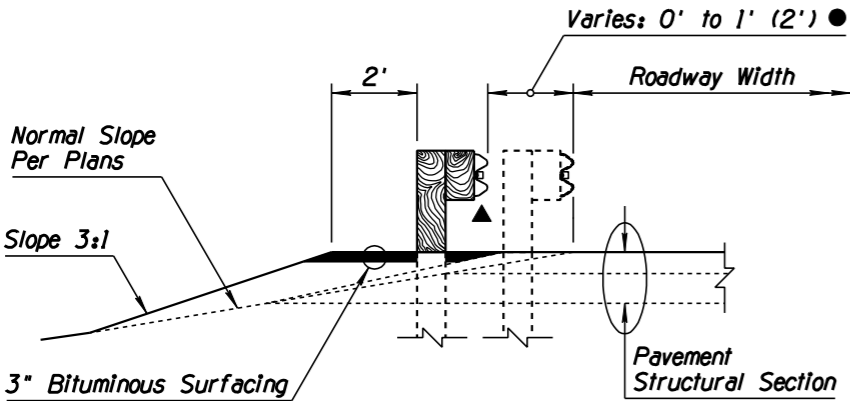


TYPE A SECTION

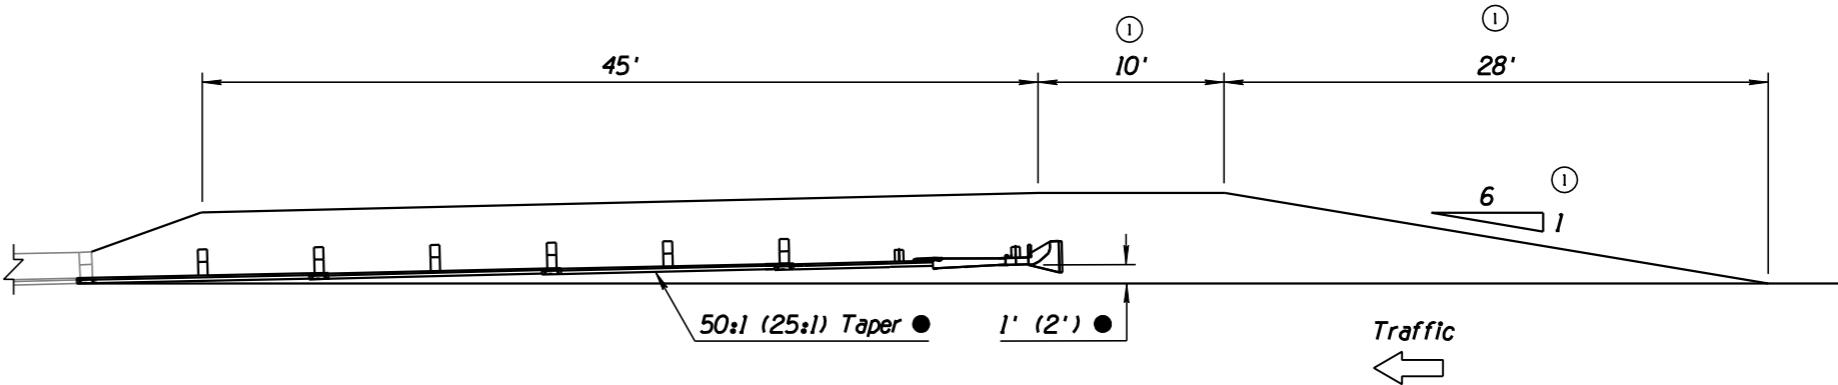

TYPE A GUARDRAIL INSTALLATION  
(FACE OF RAIL AT EDGE OF PAVEMENT)

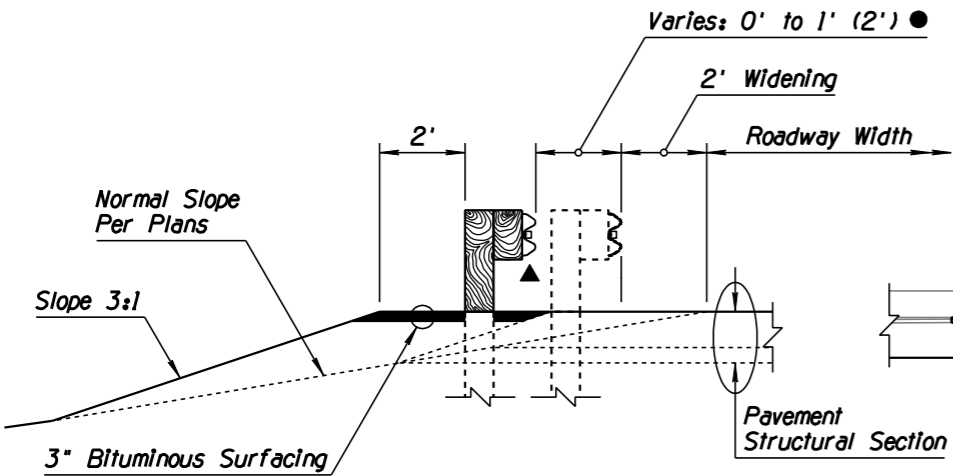

TYPE B SECTION

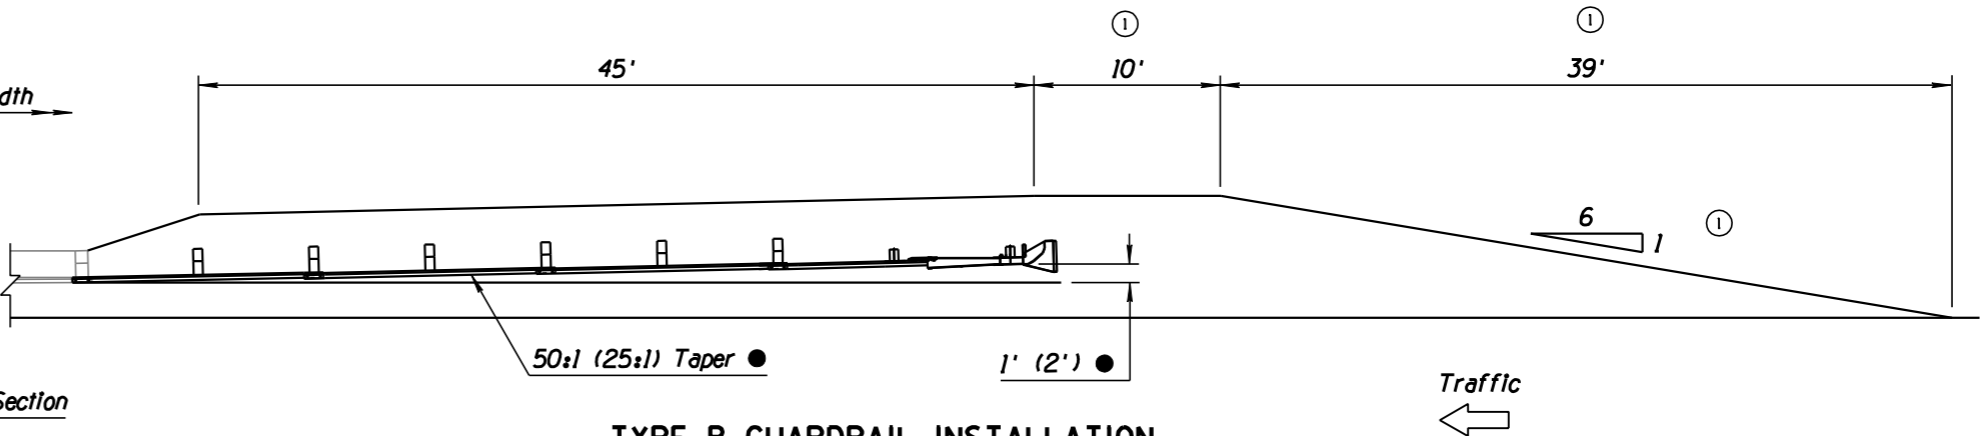

TYPE B GUARDRAIL INSTALLATION  
(FACE OF RAIL OFFSET 2' FROM NORMAL EDGE OF PAVEMENT)

# DETAIL

Sheet 2 of 2

LAYOUT FOR SKT-350  
2 FOUNDATION SOIL TUBES  
(AC PAVEMENT)

DESIGN APPROVED <b>Kenneth R. Cooper</b>		ARIZONA DEPARTMENT OF TRANSPORTATION INTERMODAL TRANSPORTATION DIVISION ROADWAY GROUP PLANS DETAIL	
APPROVED FOR DISTRIBUTION <b>Mary Vigarina</b>			
ROUTE	LOCATION	SHEET	OF
TRACS NO.		___ OF ___	